


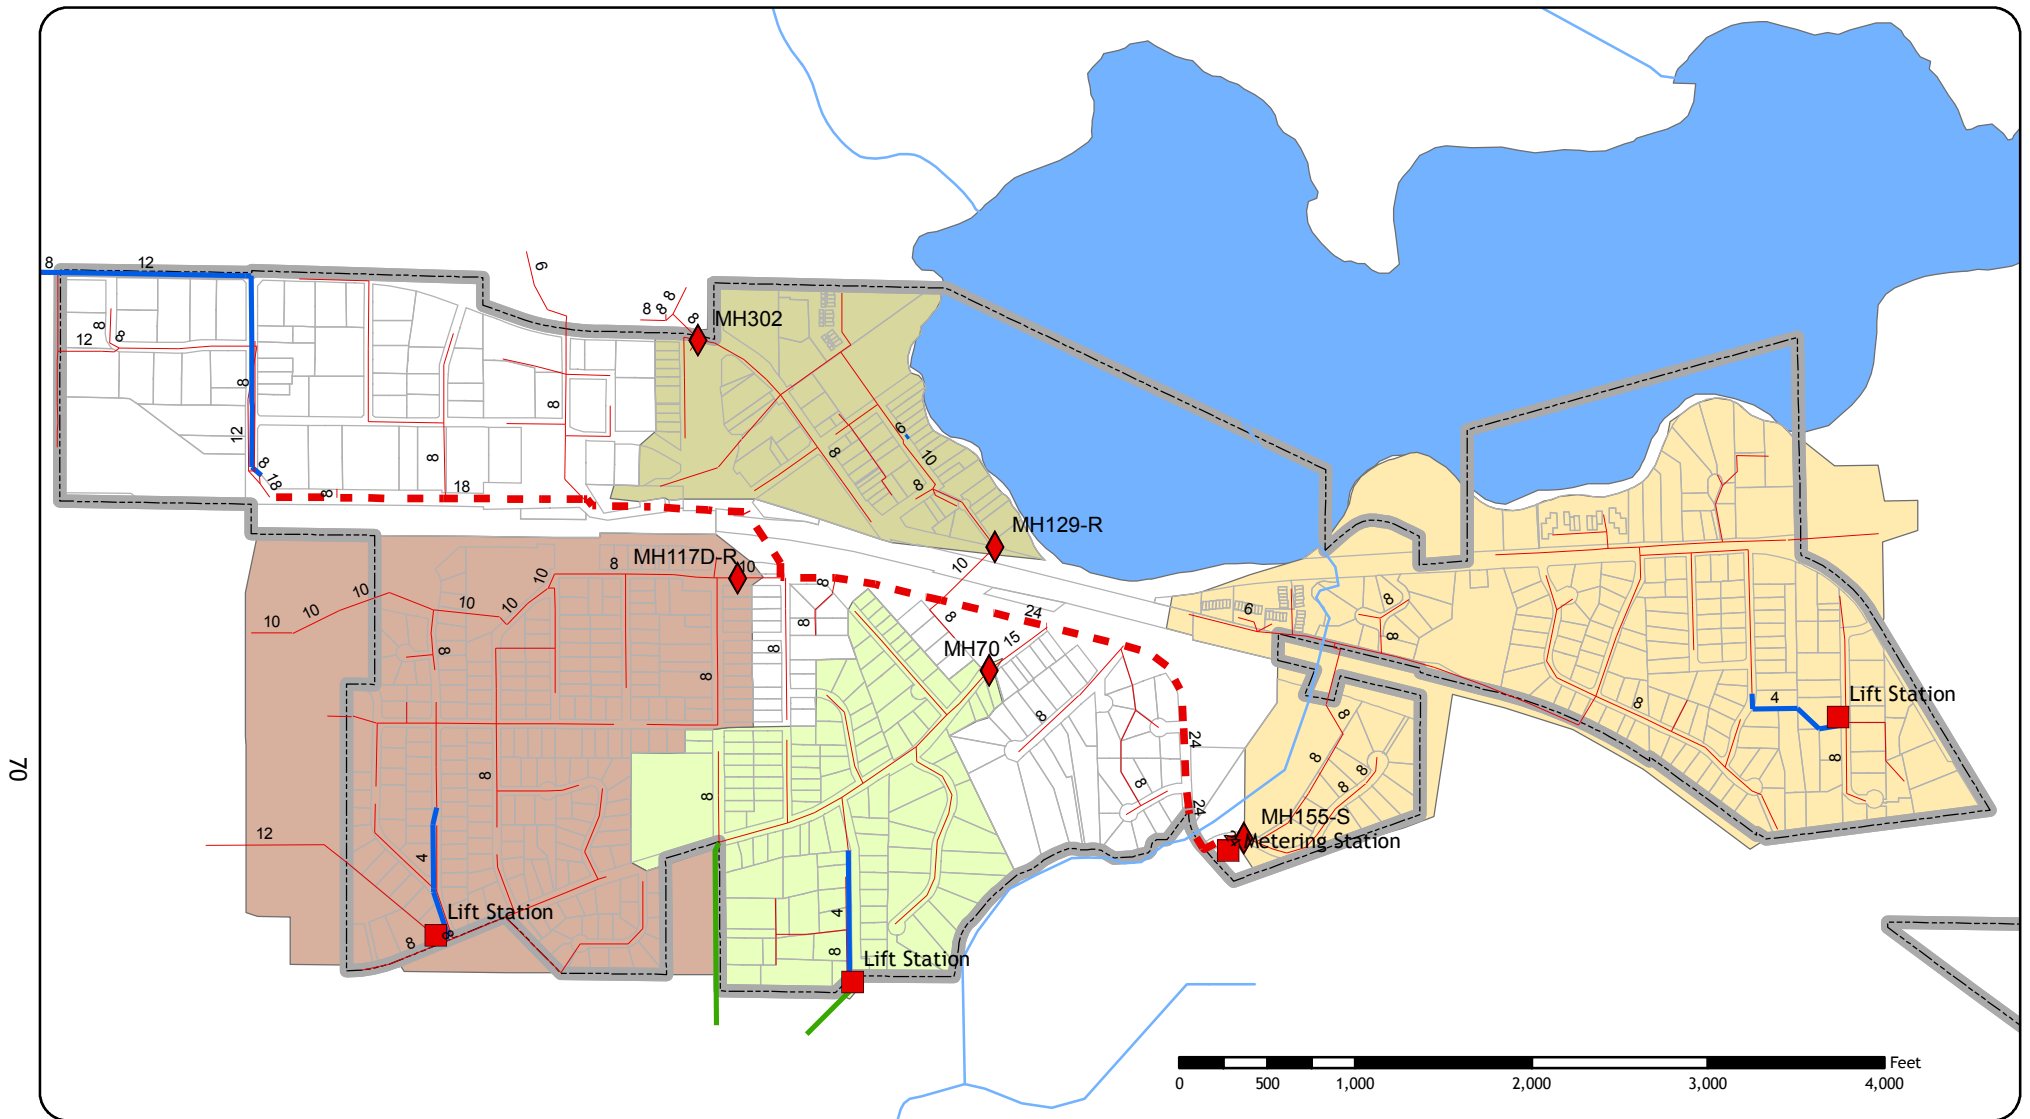


Figure 12
Sanitary Sewer System

Sanitary Sewer District

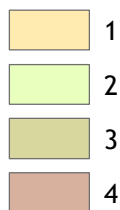

- EXISTING FORCEMAIN
- EXISTING GRAVITY
- INTERCONNECT
- - - MCES INTERCEPTOR

- liftstations
- ◆ Meters



Source: SEH and City of Long Lake



Draft December 11, 2007